




Vanasse Hangen Brustlin, Inc.

Transportation
Land Development
Environmental Services

10 Dorrance Street, Suite 400
Providence, Rhode Island 02903
401.272.8100 • FAX 401.273.9694

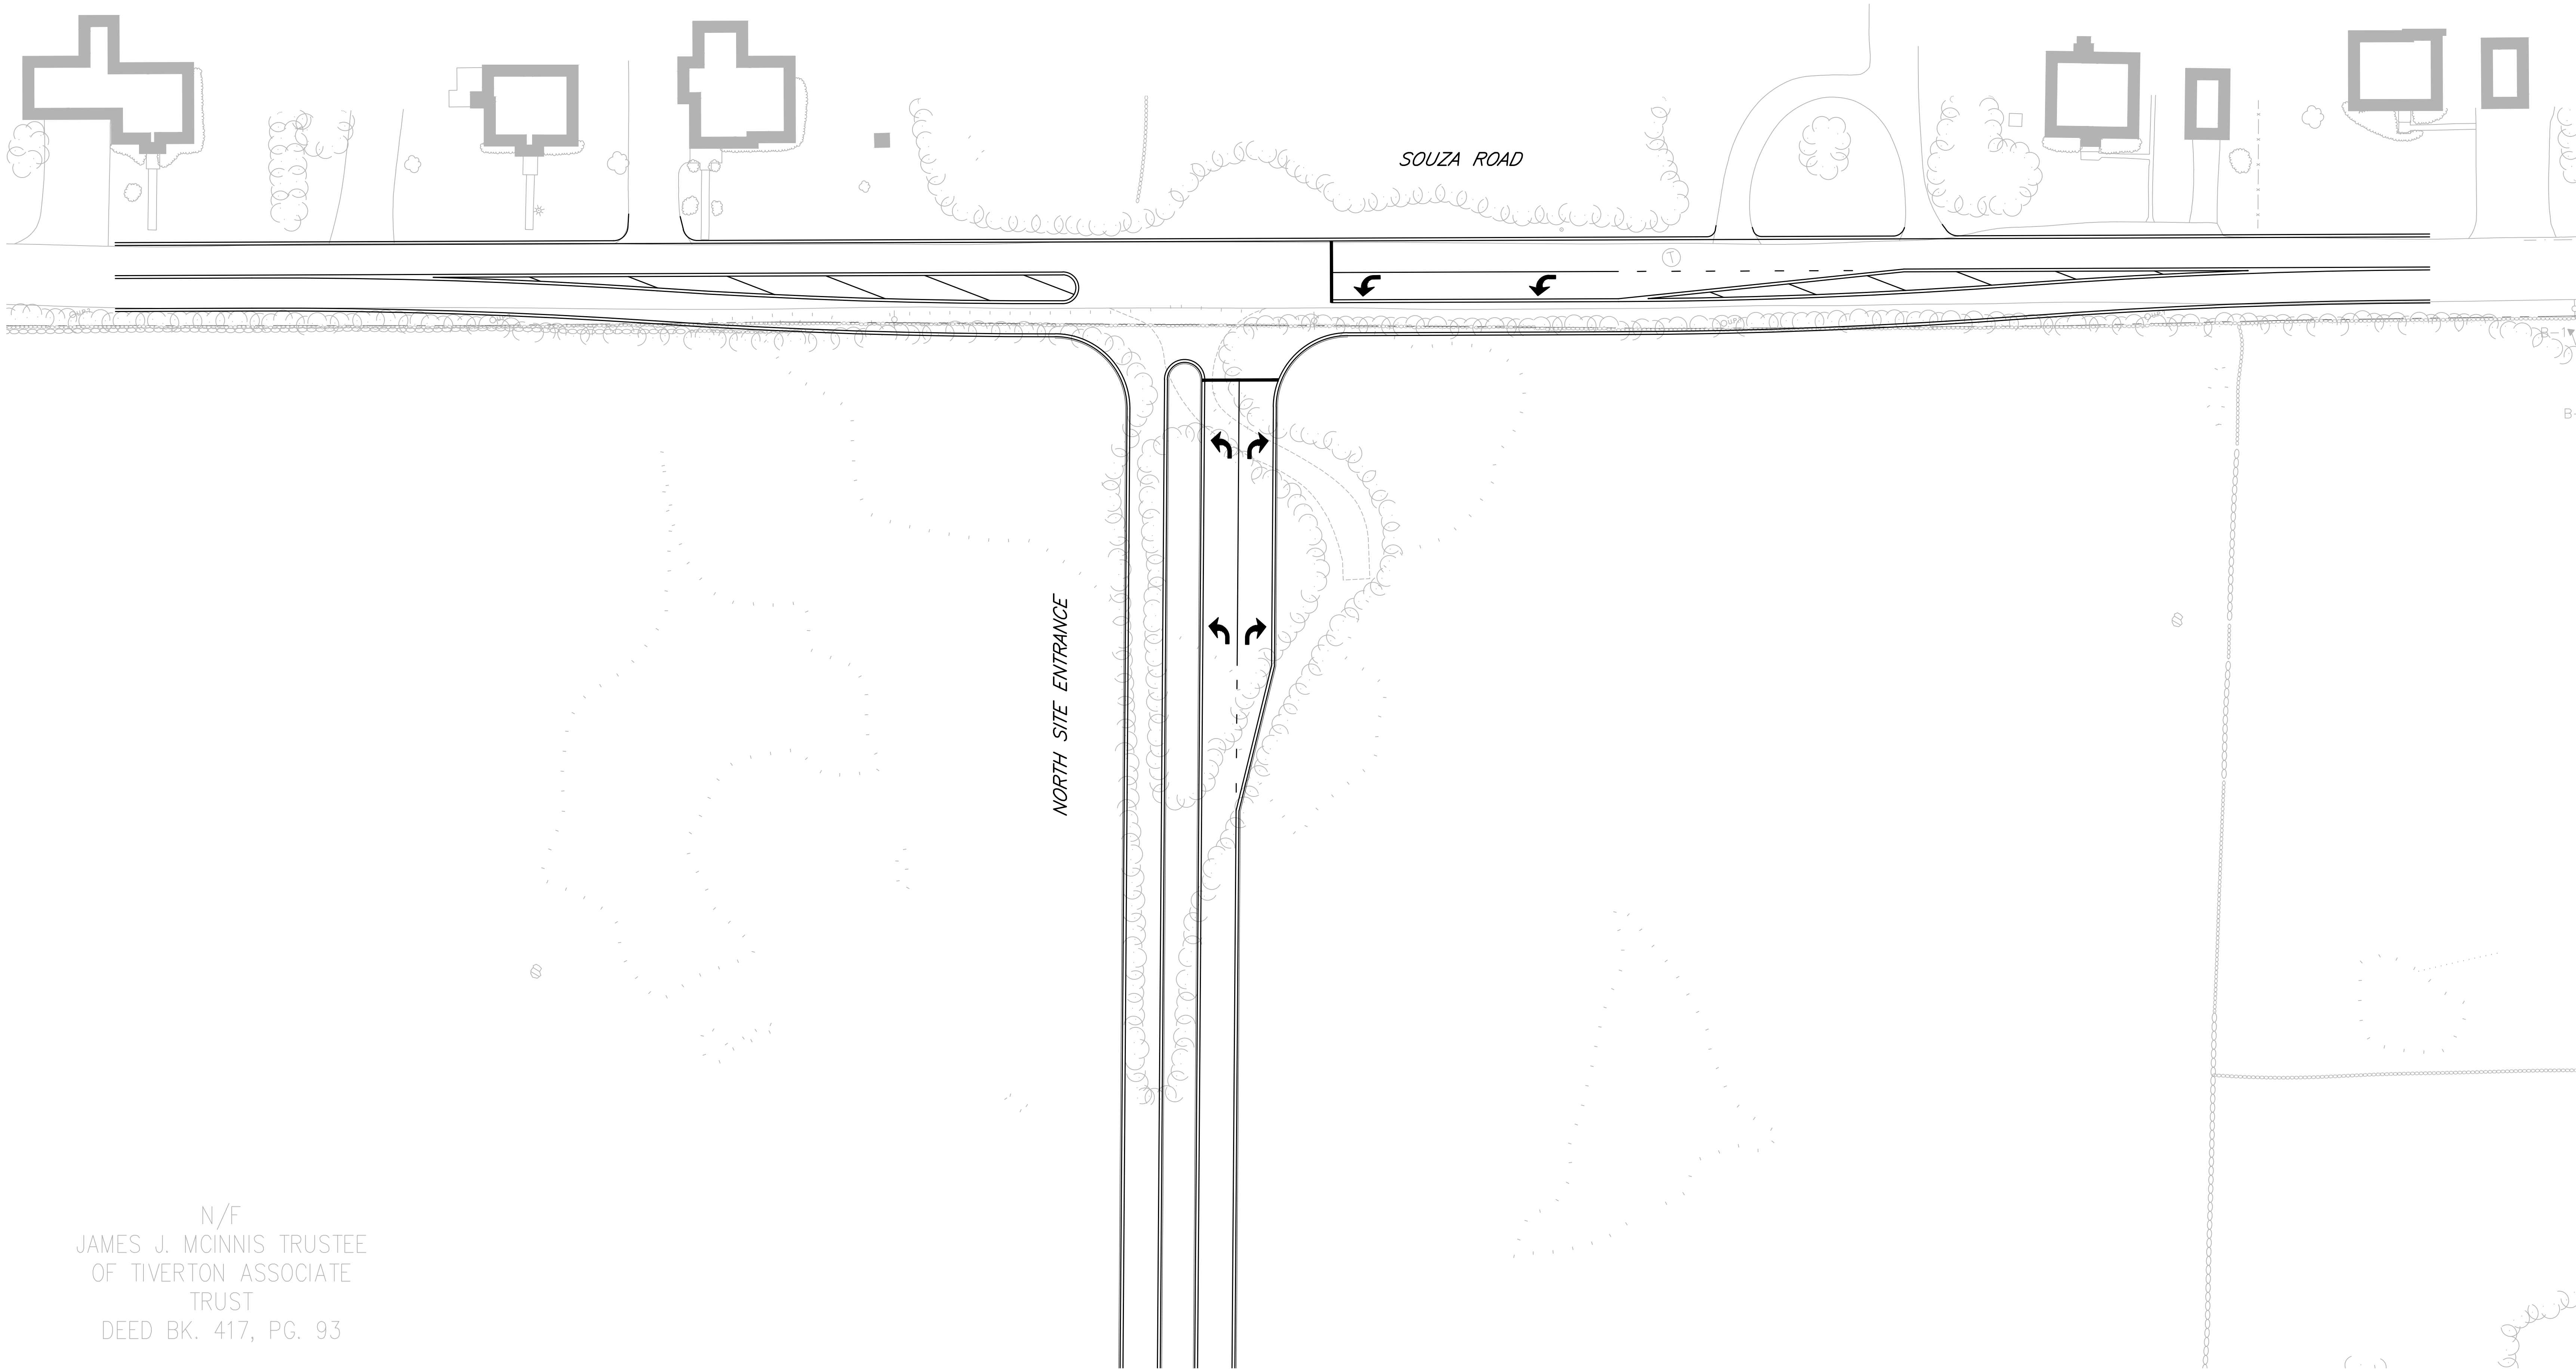

N/F
JAMES J. MCINNIS TRUSTEE
OF TIVERTON ASSOCIATE
TRUST
DEED BK. 417, PG. 93

No.	Revision	Date	Appr.
Designed by	Drawn by	Checked by	
CAD checked by	Approved by		
Scale	As Noted	Date	July 29, 2014
Project Title			

Tiverton
Crossings

Main Road
Tiverton, Rhode Island
Issued for
Master Plan Approval

Not Approved for Construction
Drawing Title

Transportation Improvements
Souza Road at North Site
Entrance

Drawing Number

T-1

Sheet of
1 4

Project Number
72473.00